


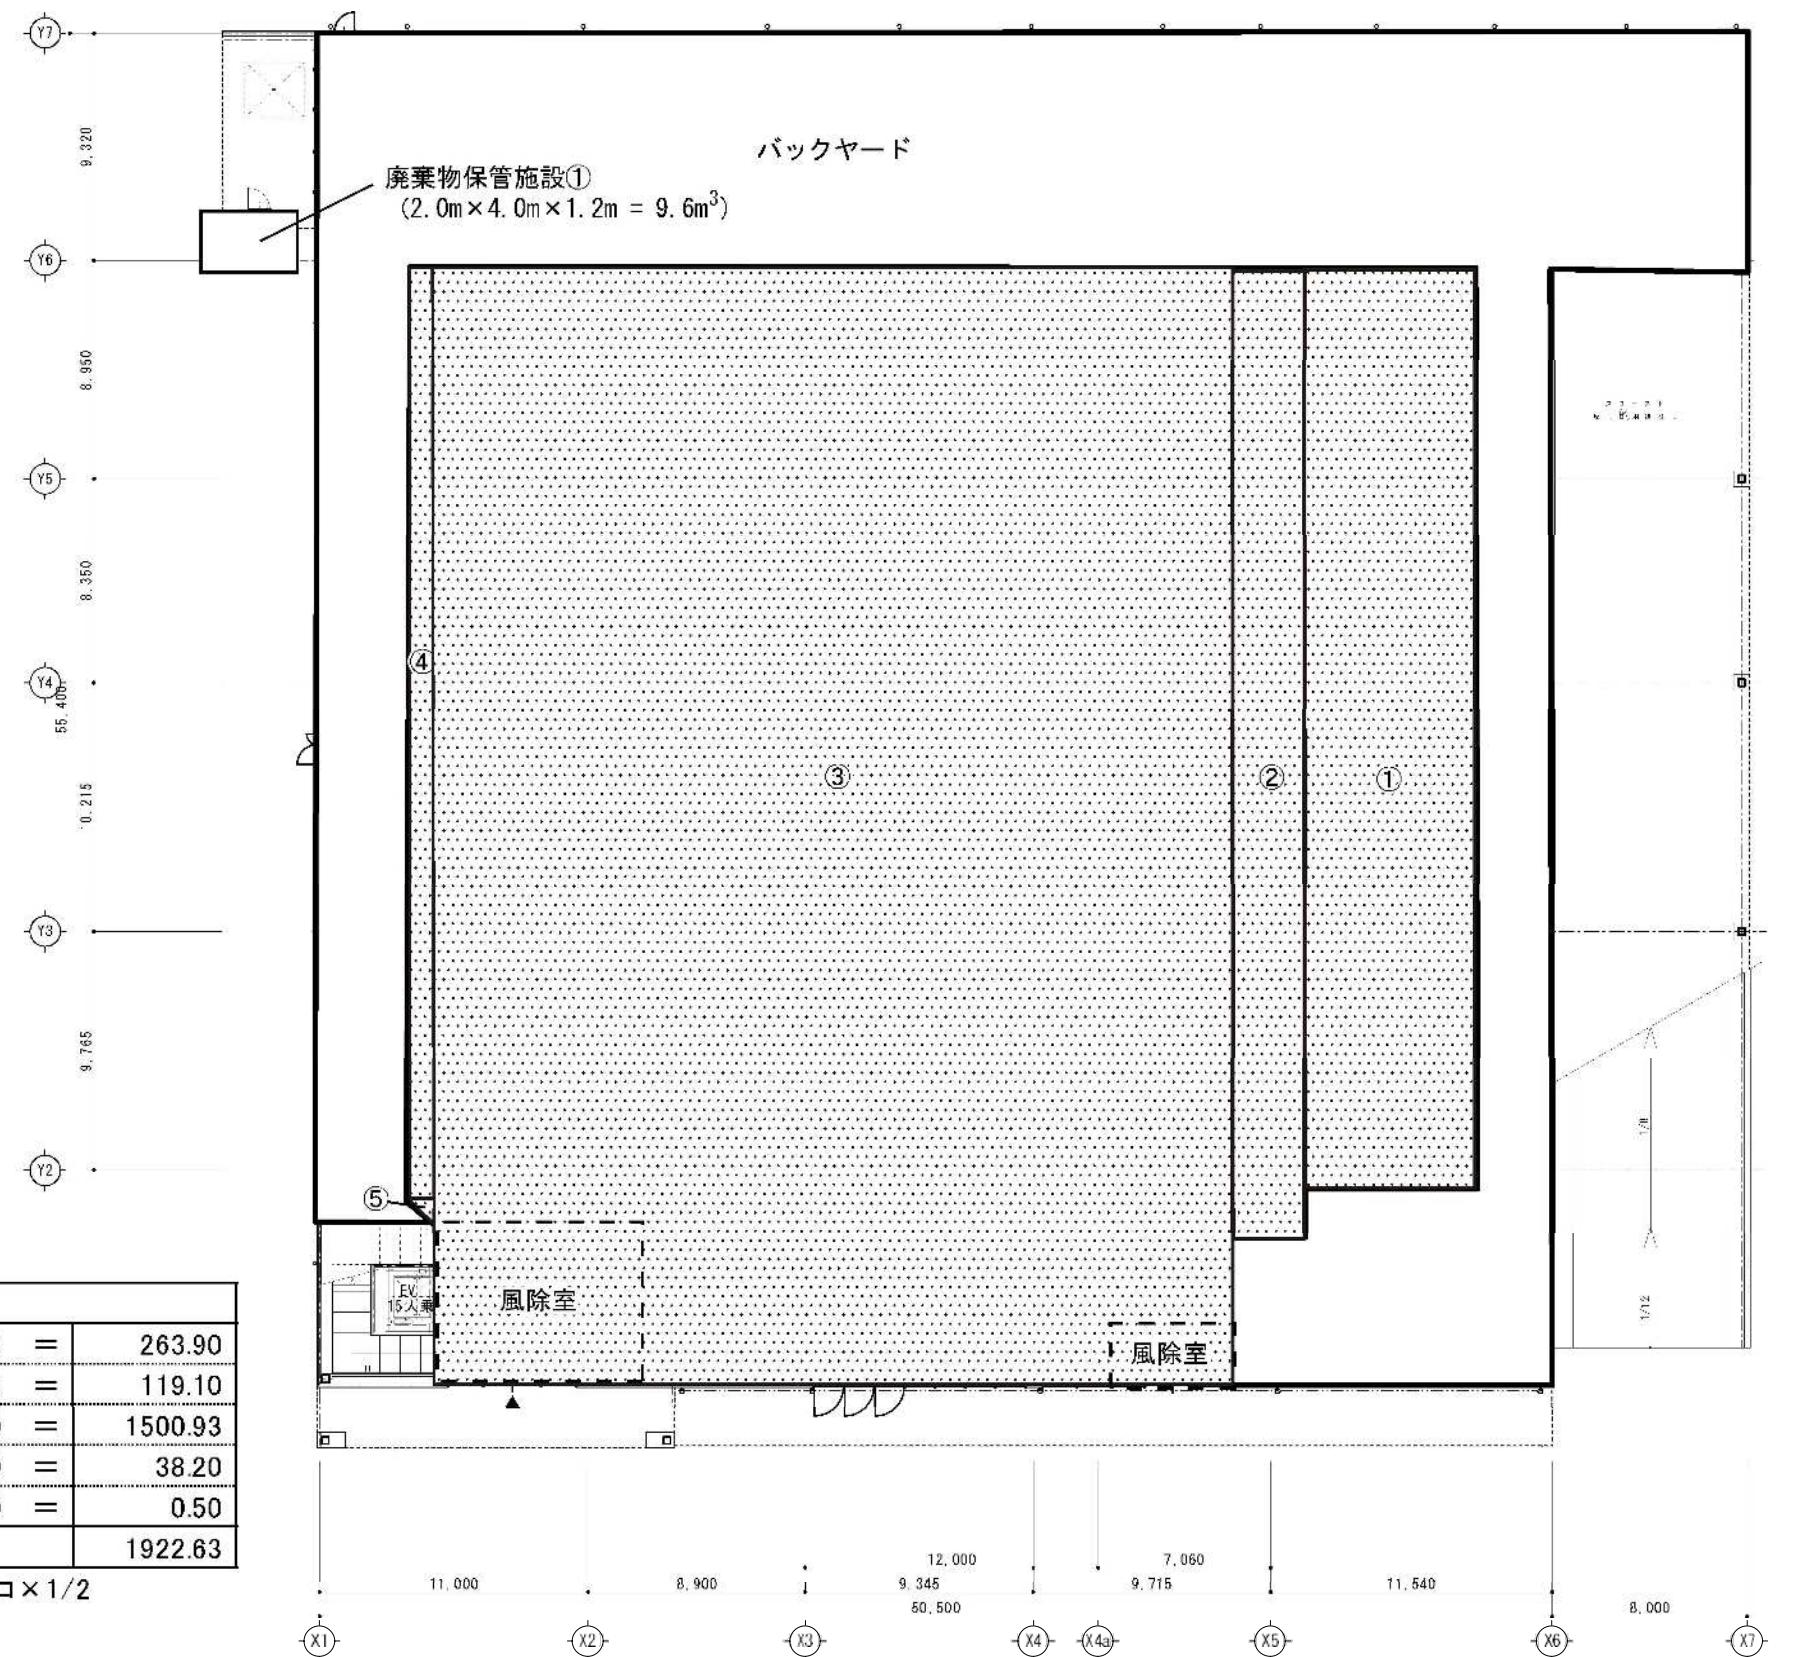


求積表			
1階	①	37.70	× 7.00 = 263.90
	②	39.70	× 3.00 = 119.10
	③	45.90	× 32.70 = 1500.93
	④	38.20	× 1.00 = 38.20
	⑤	1.00	× 1.00 = 0.50
	計		1922.63


※ ⑤は、三角なので、タテ×ヨコ×1/2



図面No.4-1	平面図兼求積図（ベルク棟・1階）
(仮称) ベルク平塚田村店	縮尺=1:300

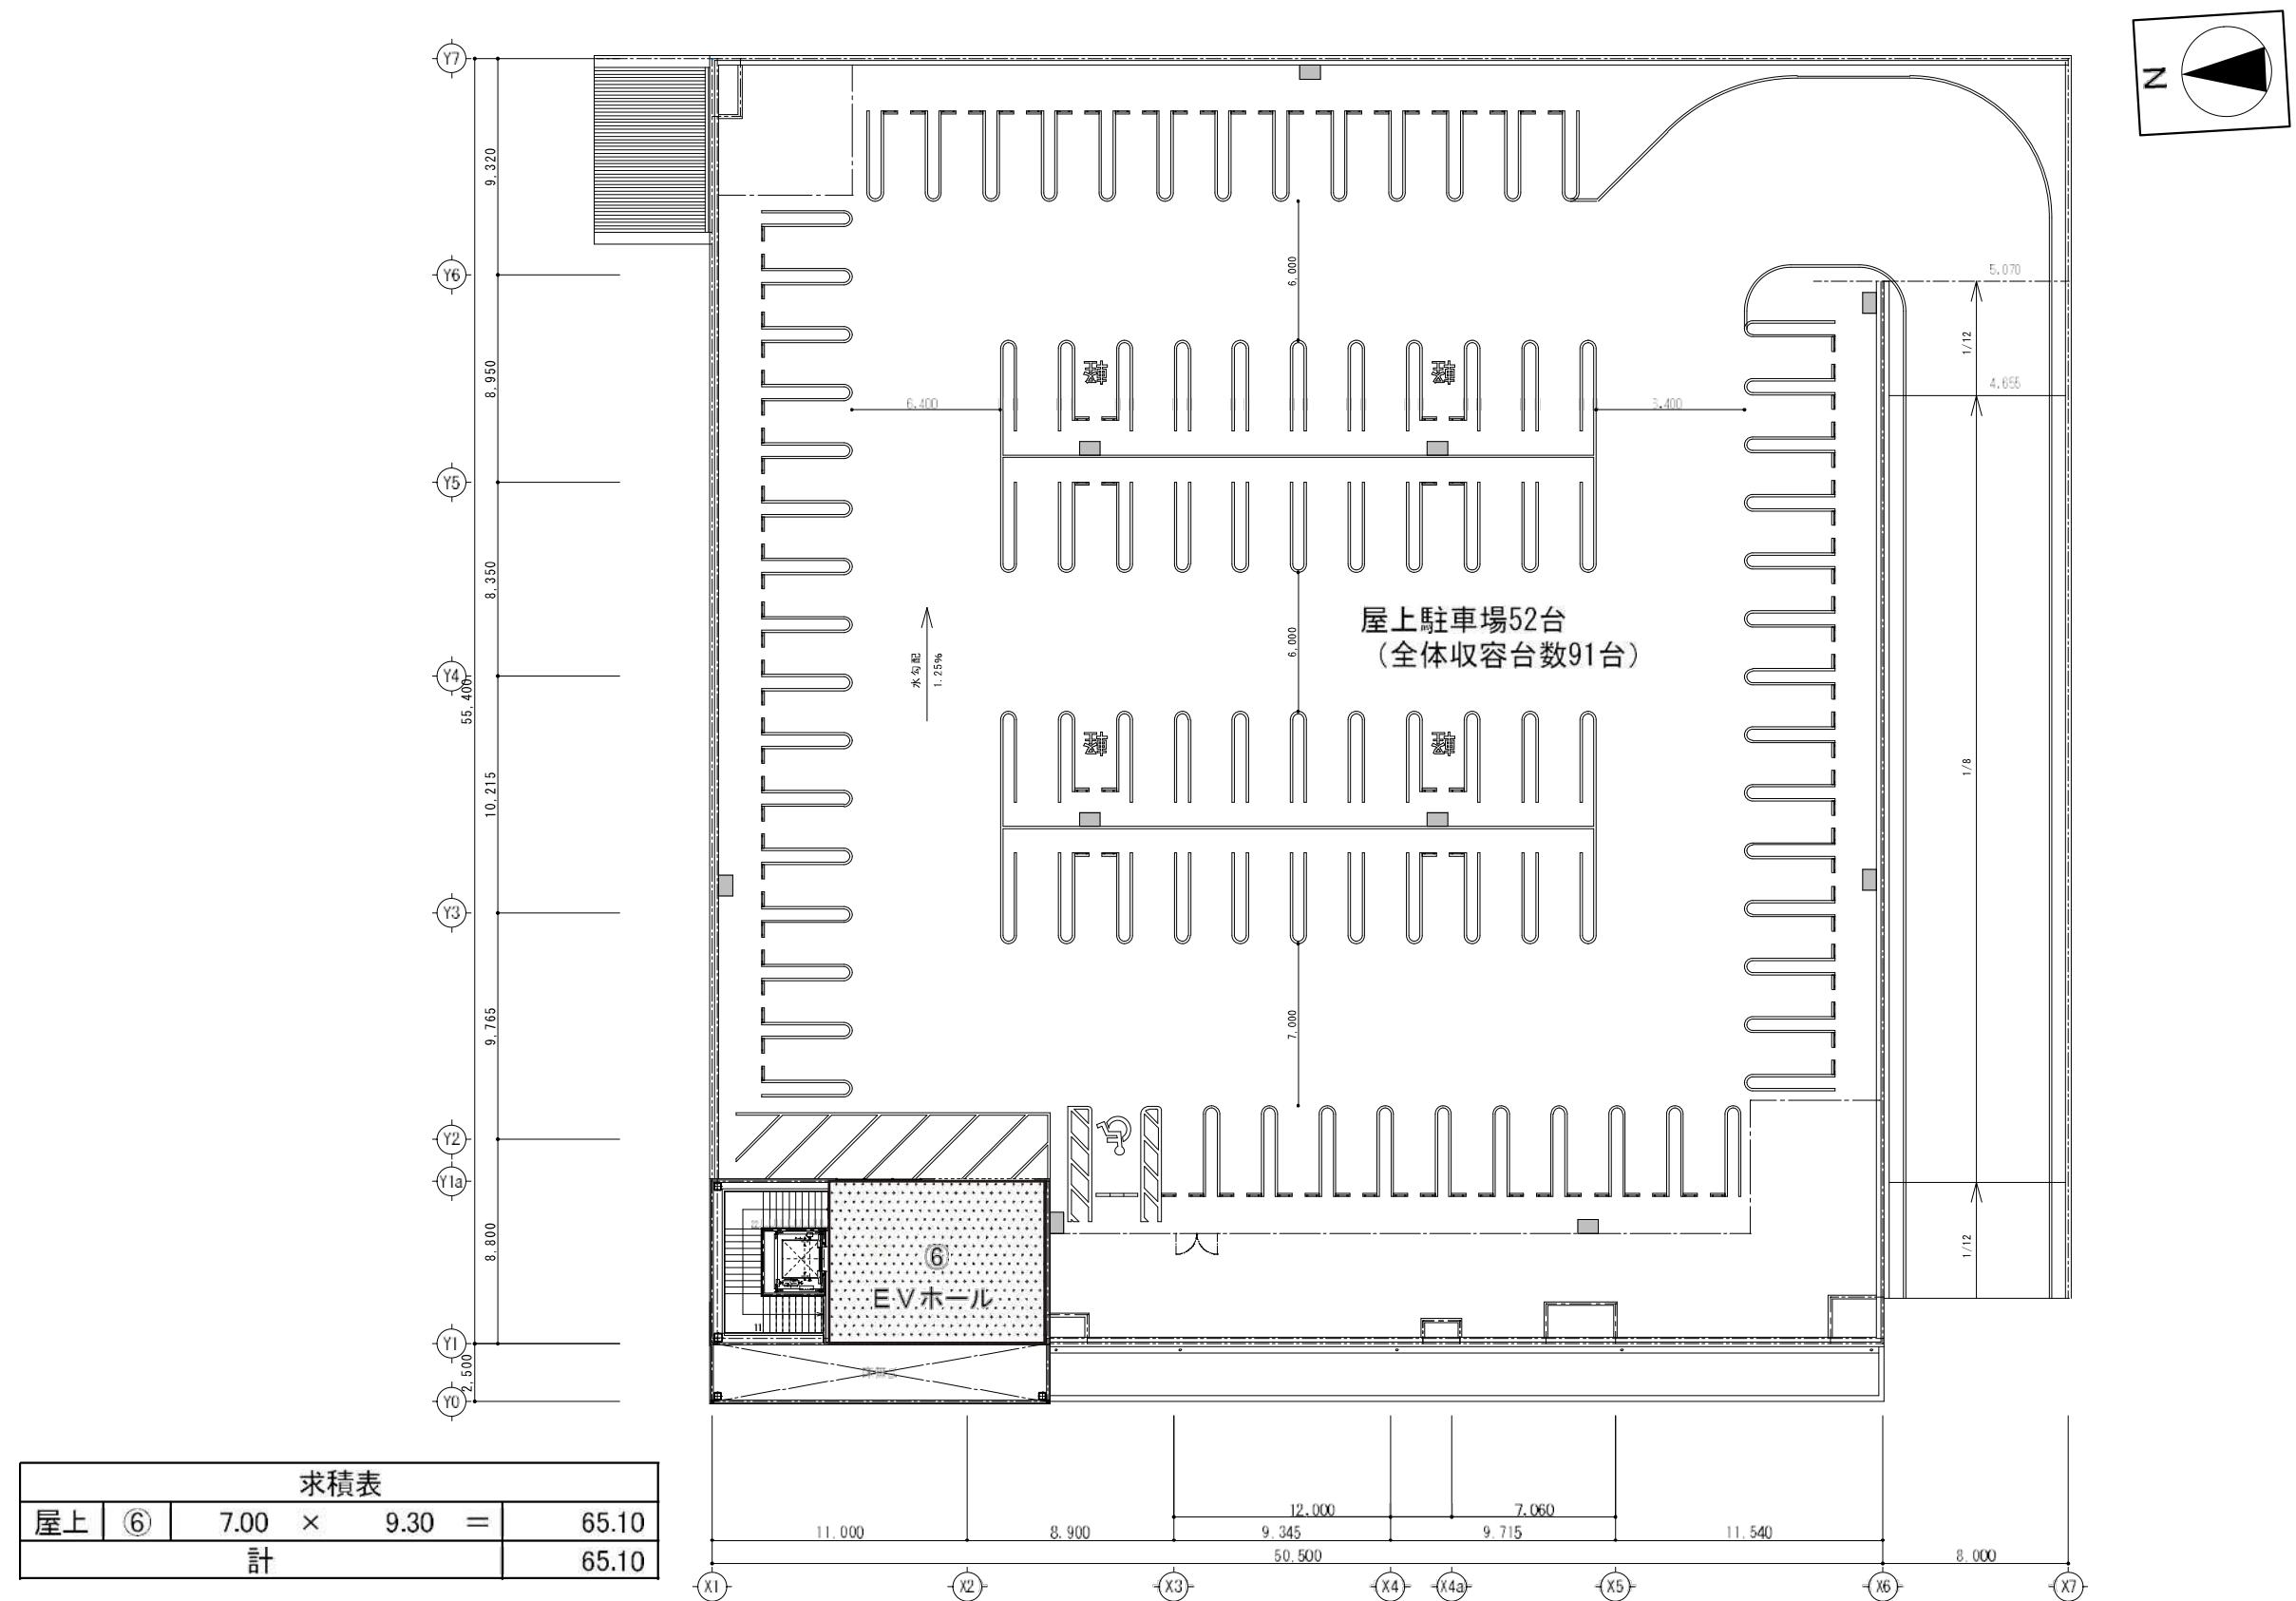

図面No.4-2	平面図兼求積図（ベルク棟・屋上）
(仮称)ベルク平塚田村店	縮尺=1:300

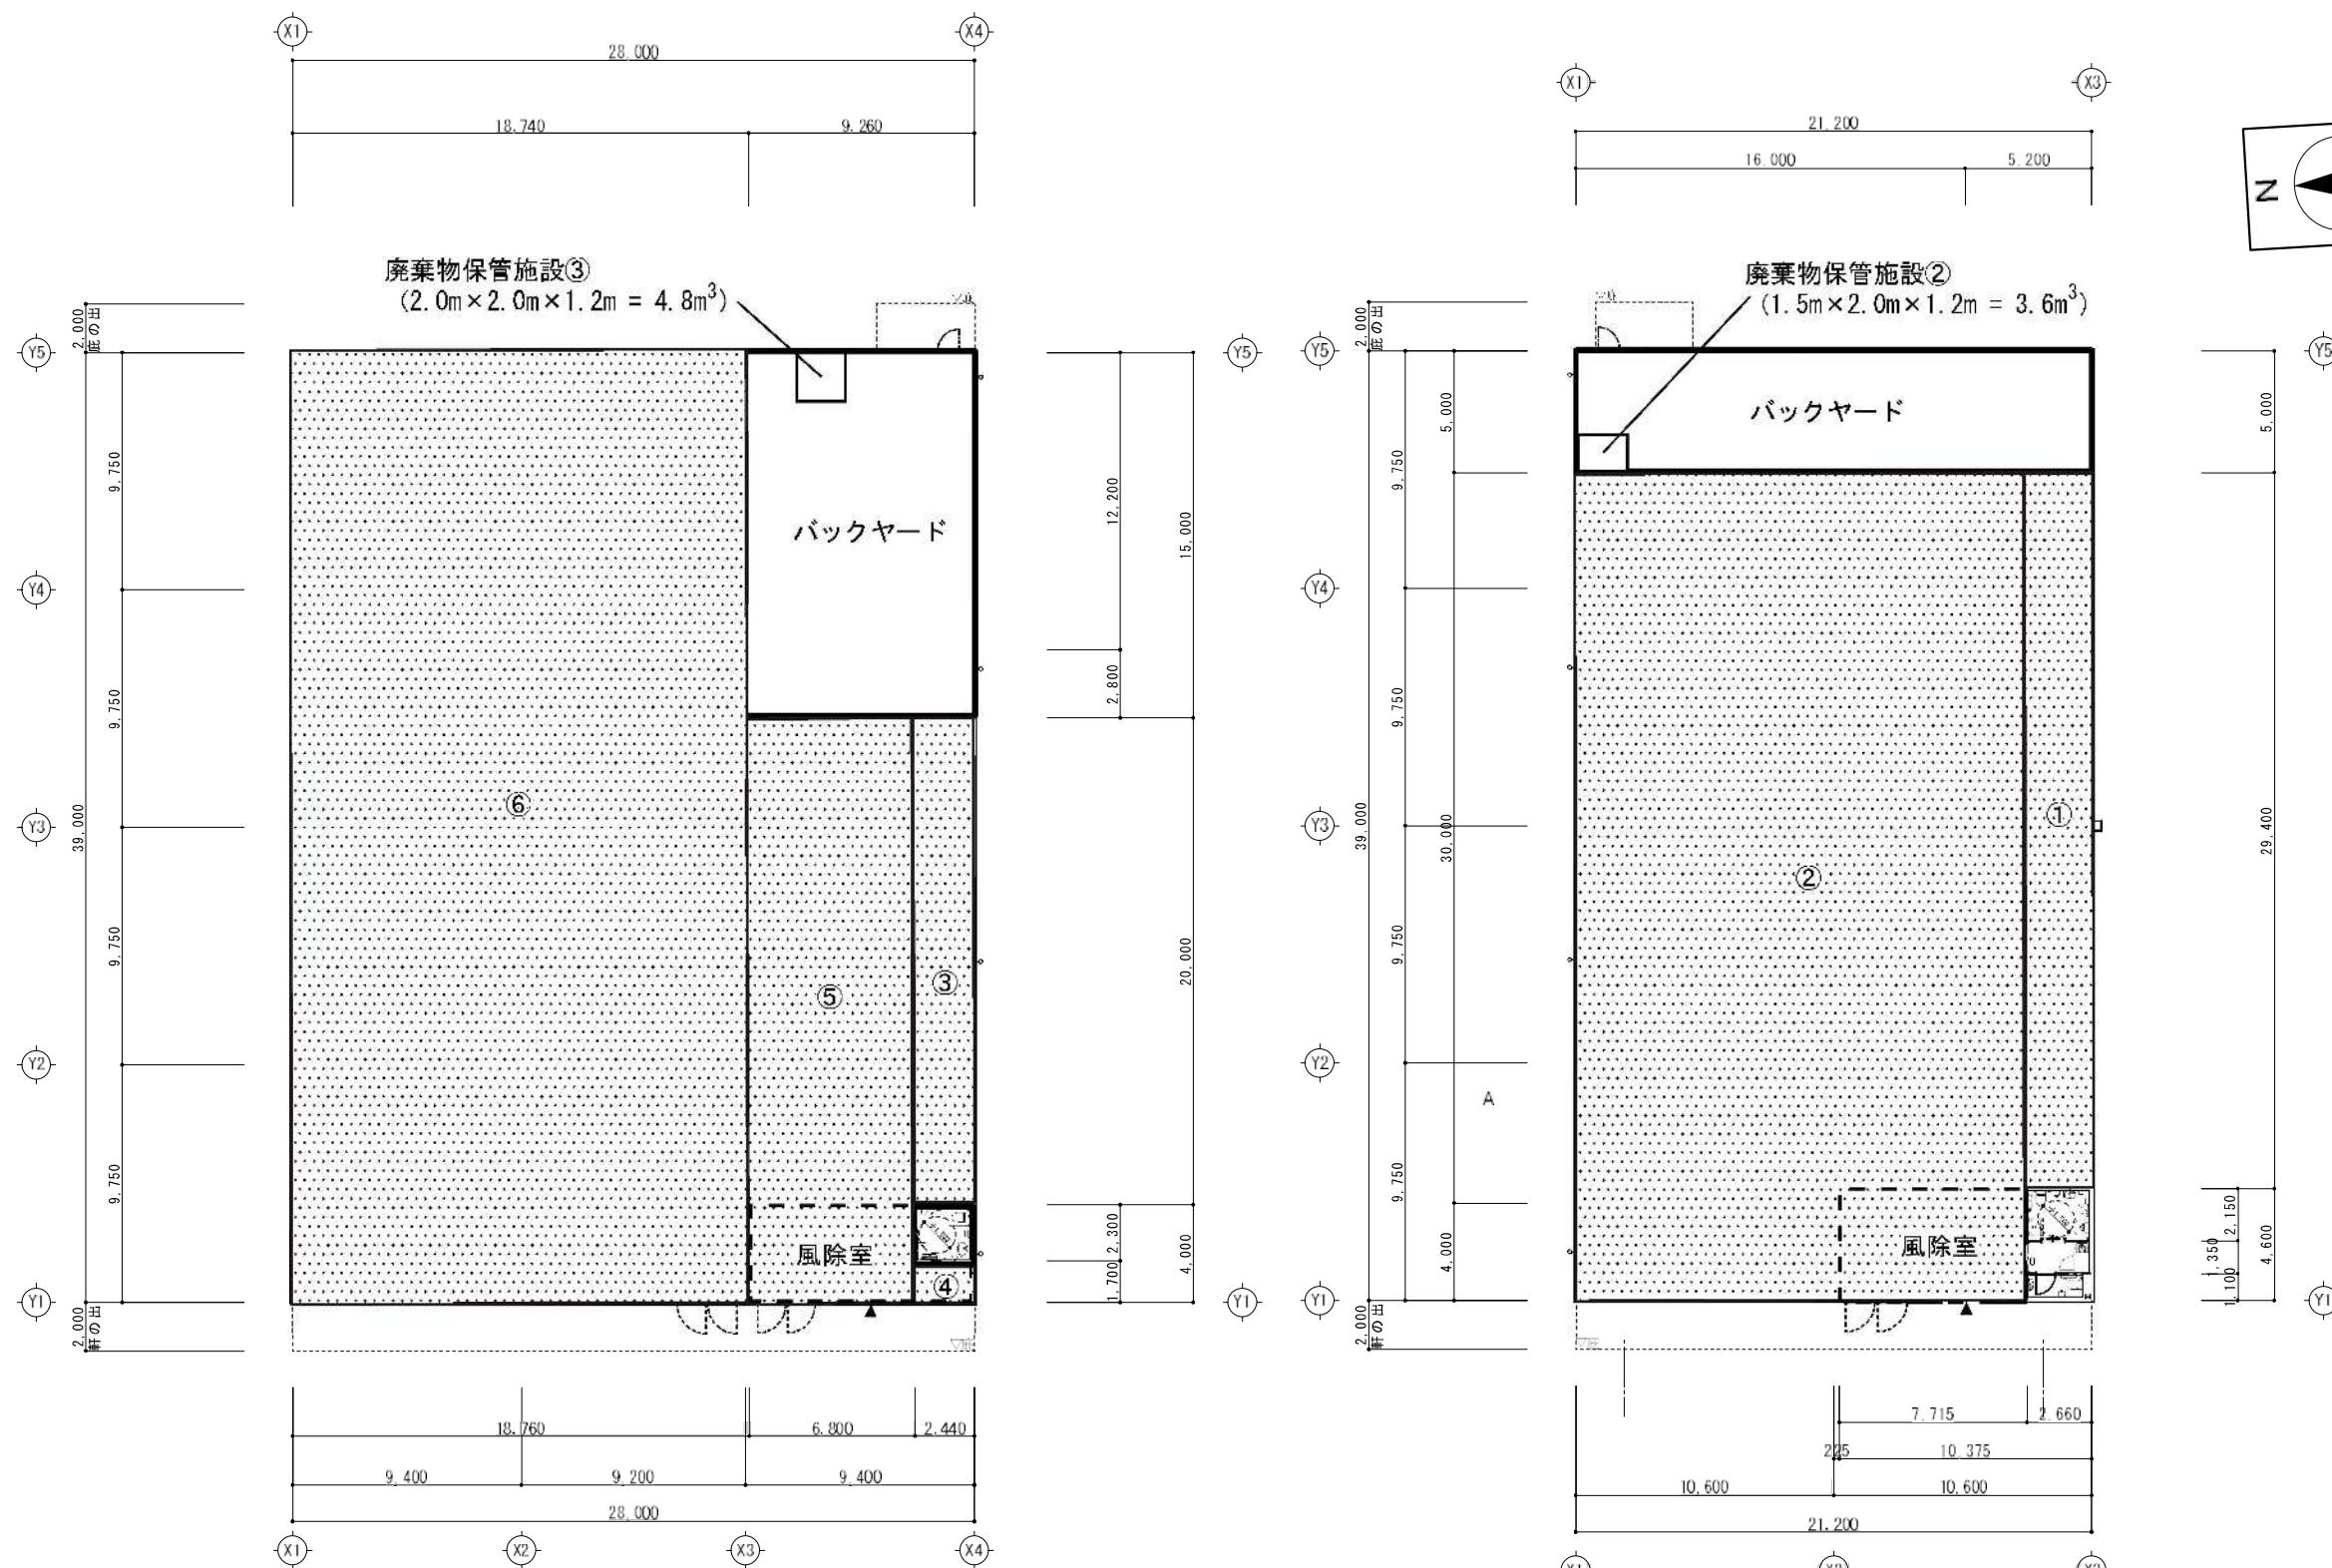

テナント棟 2

求積表				
テナント棟 1	①	29.40 × 2.66 =	78.20	
	②	34.00 × 18.54 =	630.36	
	計			708.56
テナント棟 2	③	20.00 × 2.44 =	48.80	
	④	1.70 × 2.44 =	4.15	
	⑤	24.00 × 6.96 =	167.04	
	⑥	39.00 × 18.60 =	725.40	
	計			945.39





テナント棟 1

図面No.4-3

(仮称) ベルク平塚田村店


平面図兼求積図 (テナント棟)

縮尺=1:300

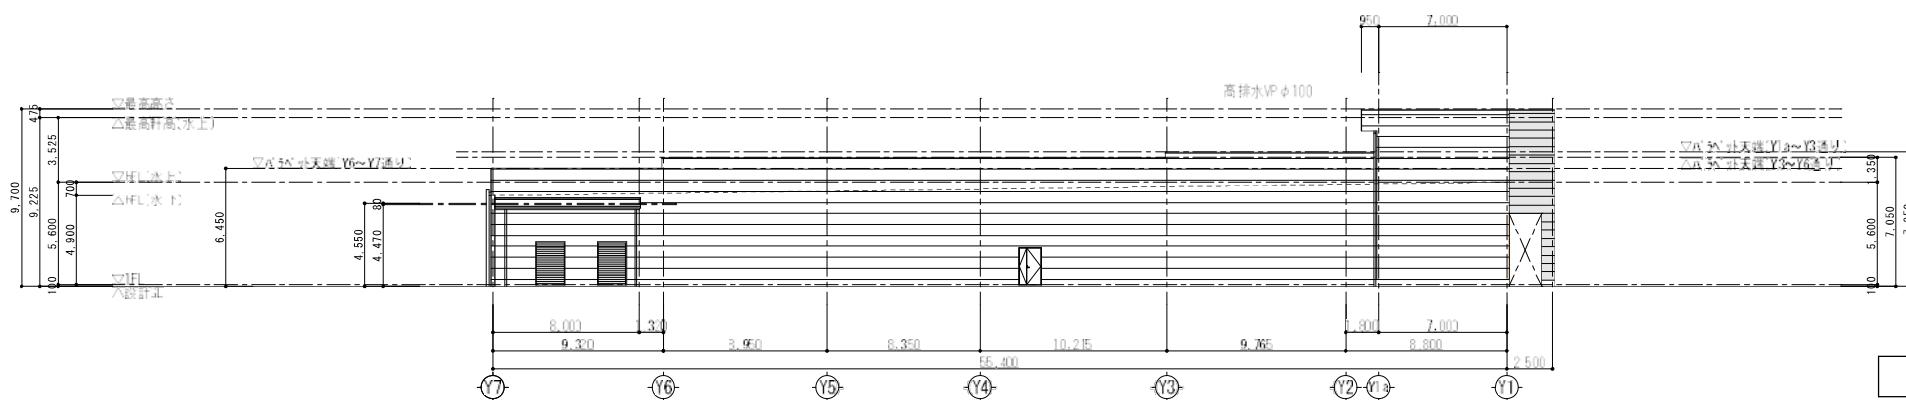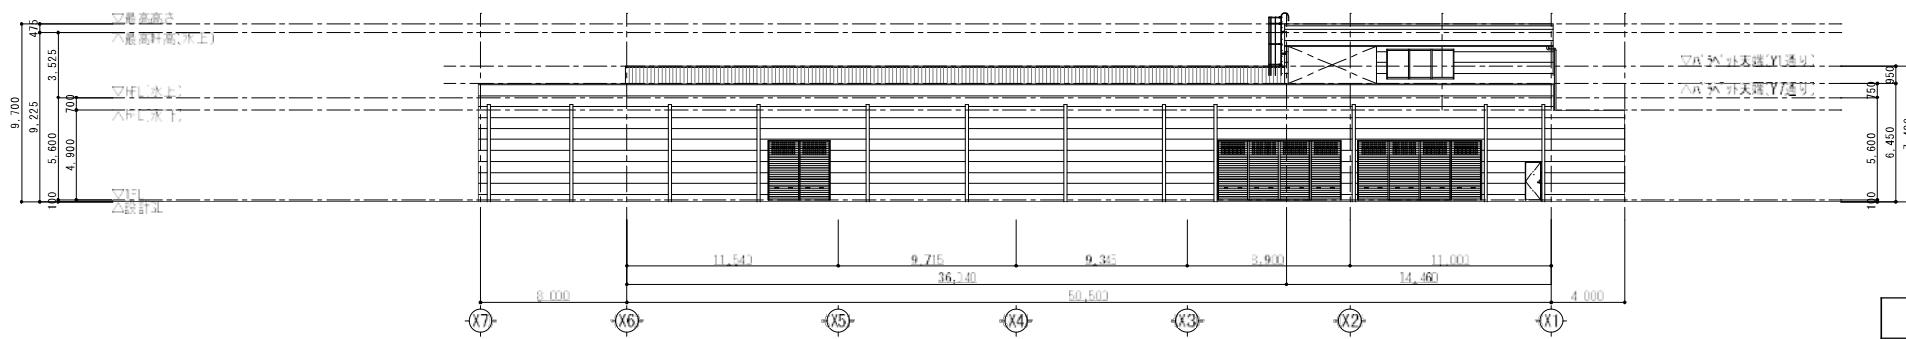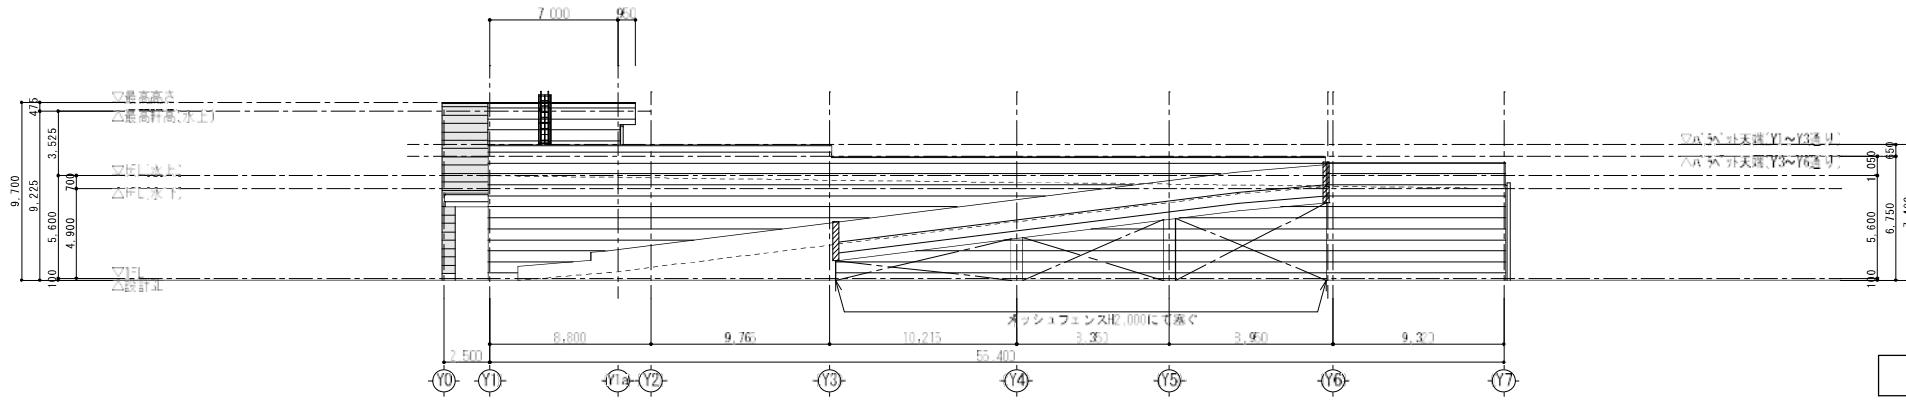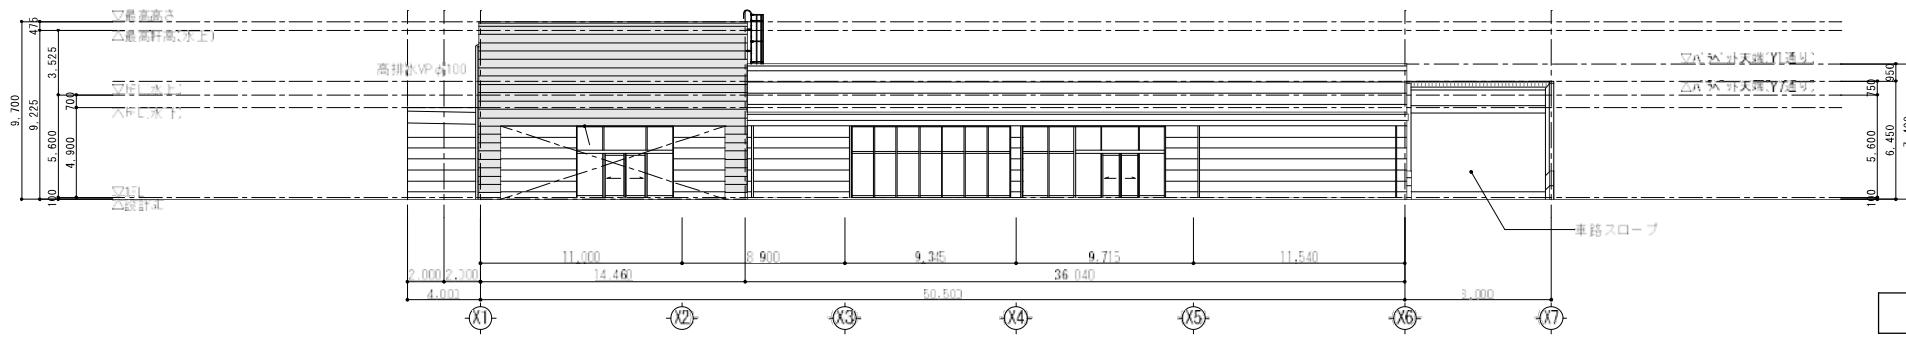


図面No.5-1	立面図 (ベルク棟)
(仮称) ベルク平塚田村店	縮尺=1:400


テナント棟2

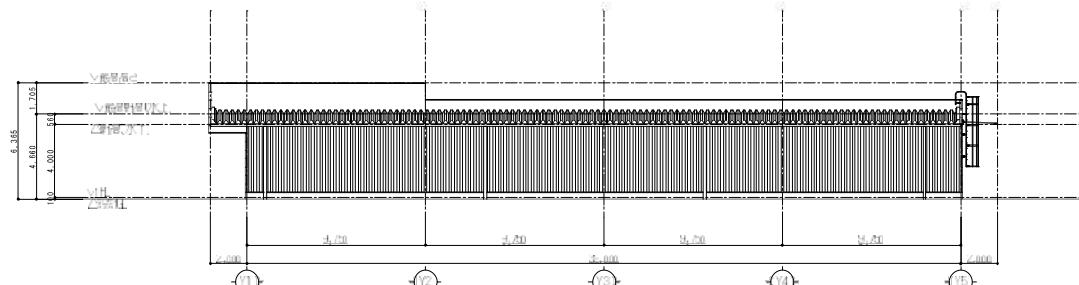


南立面図

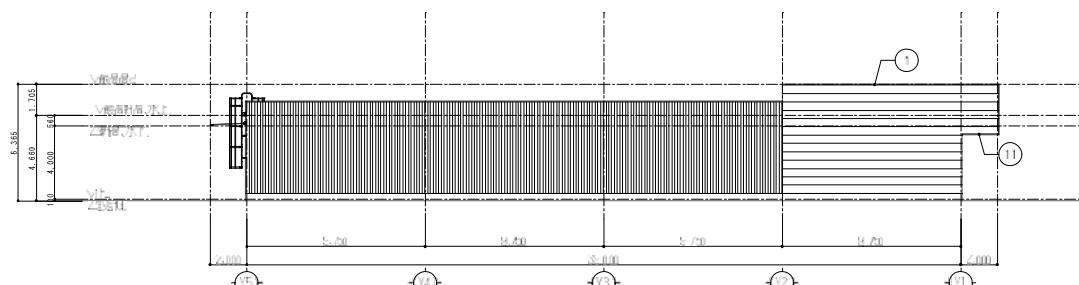

北立面図

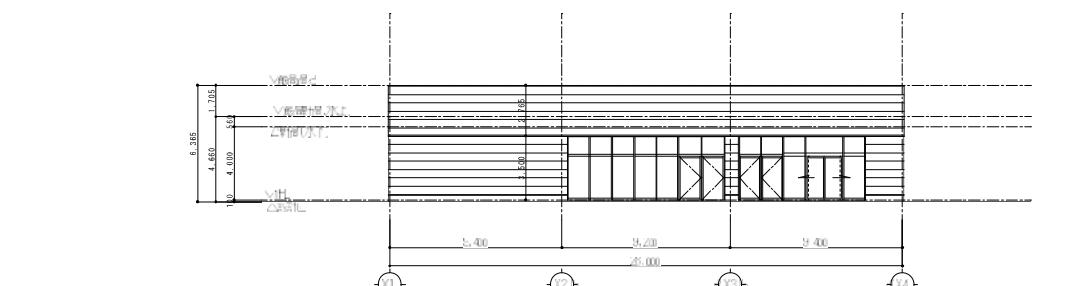


西立面図

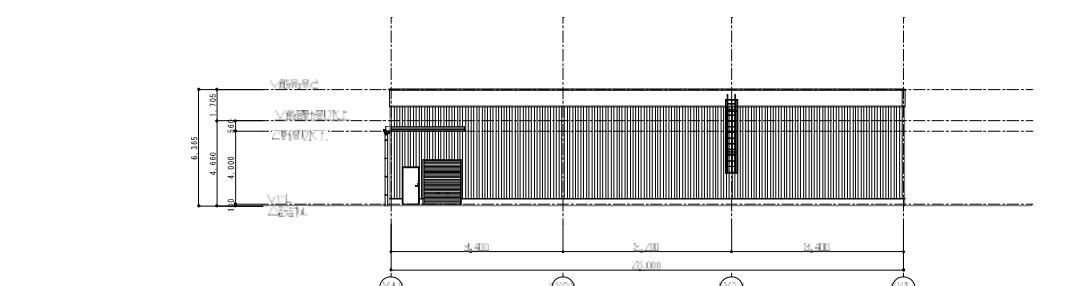


東立面図


テナント棟1

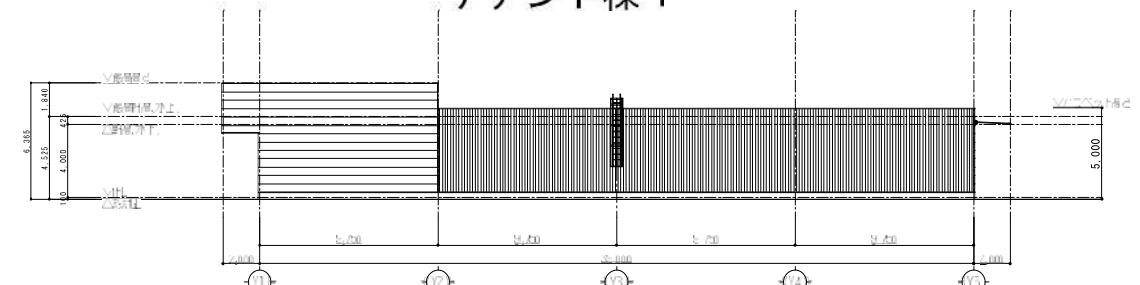


南立面図

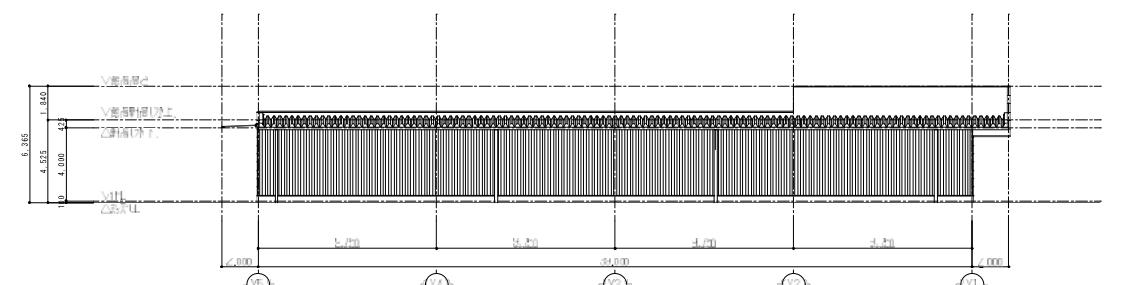

北立面図

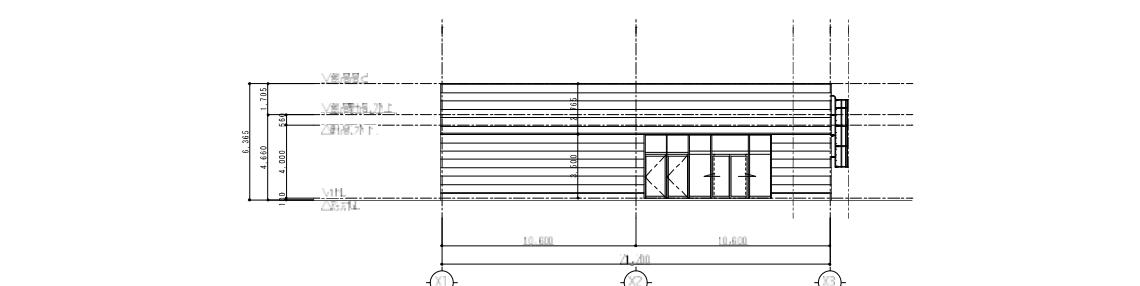

西立面図

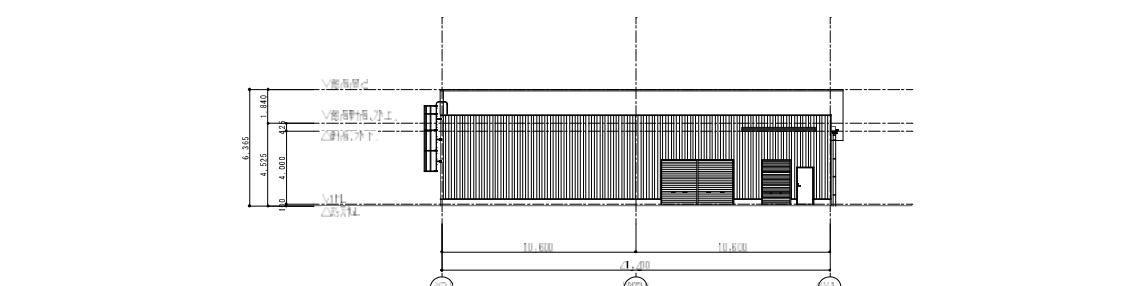

東立面図

図面No.5-2

立面図（テナント棟）

（仮称）ベルク平塚田村店

縮尺=1:400

